


SCHEMATIC LADDER WIRING DIAGRAM

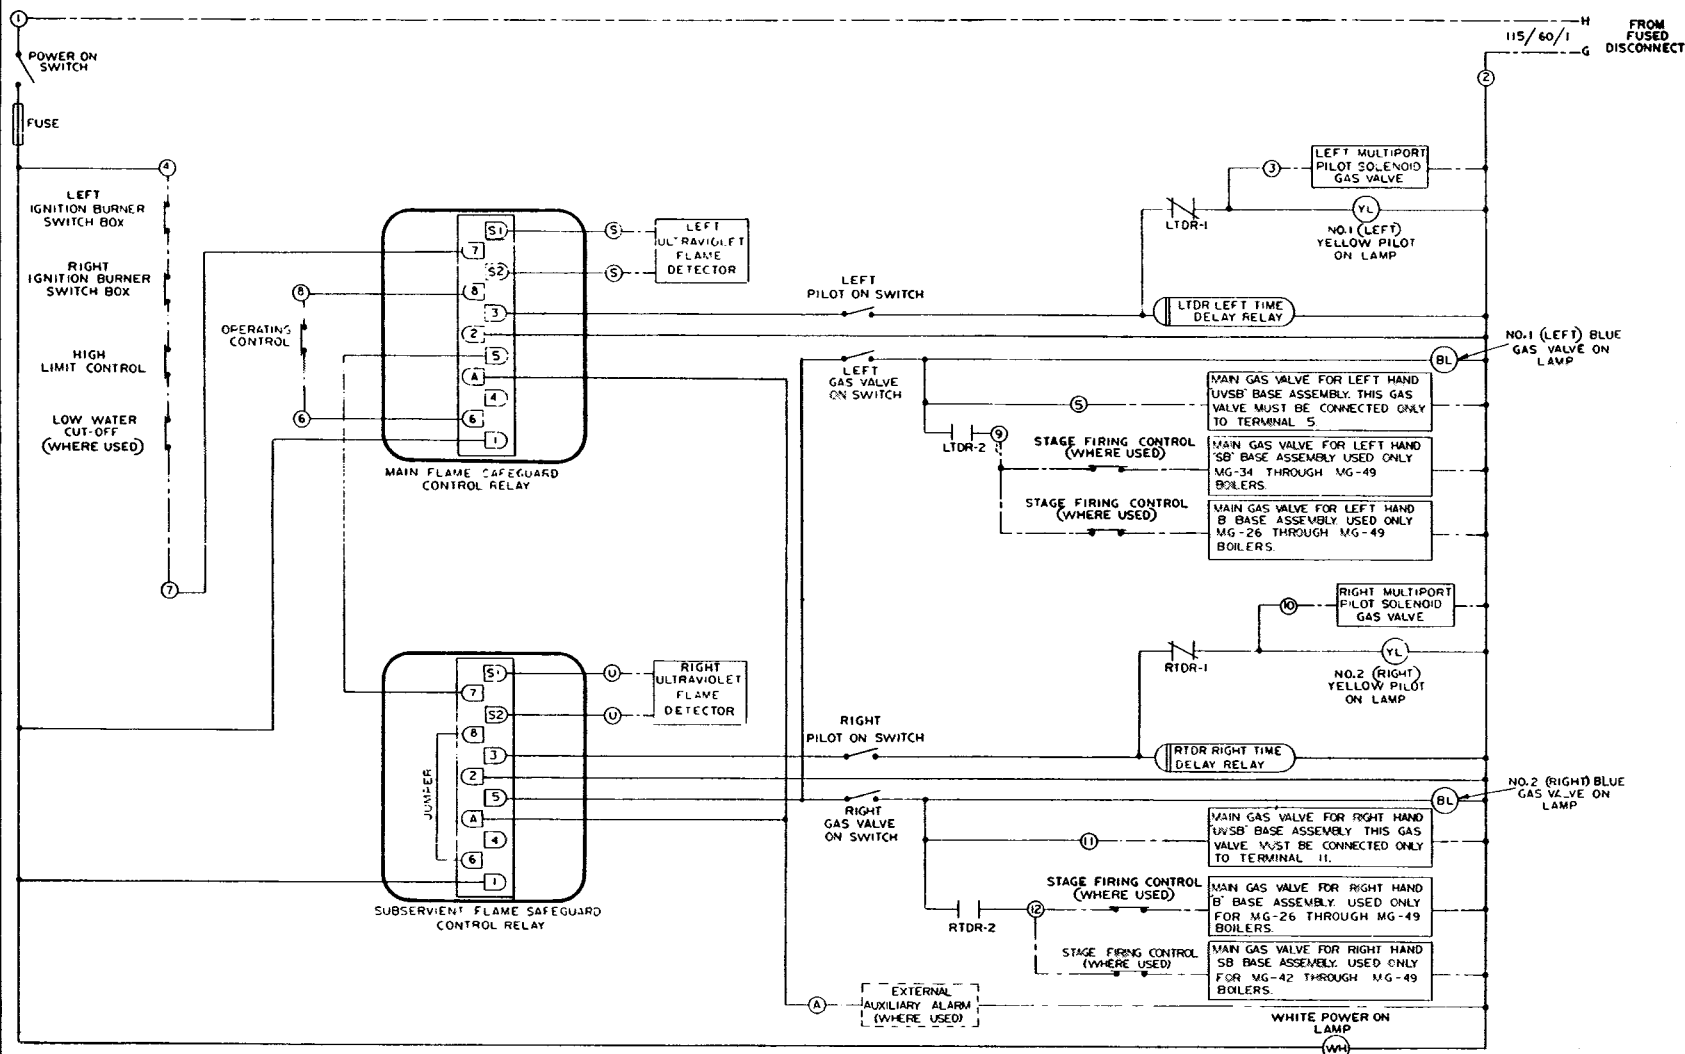

FIELD WIRING ———
 FACTORY WIRING ———
 6 FLAME SAFEGUARD CONTROL TERMINAL
 4 CONTROL PANEL TERMINAL